

PROJECT TITLE

서울남산국악당  
체험실 도면

NOTES

ARCHITECTS

CONSULTANTS  
STRUCTURAL

MECHANICAL

ELECTRICAL

CIVIL

REVISION

REV.NO	DESCRIPTION	DATE

APPROVED BY

REVIEWED BY

CHECKED BY

DRAWN BY

SCALE

DRAWING TITLE


국악당 체험실 평면도

DRAWING NO.

ST-09

SHEET NO.

DATE

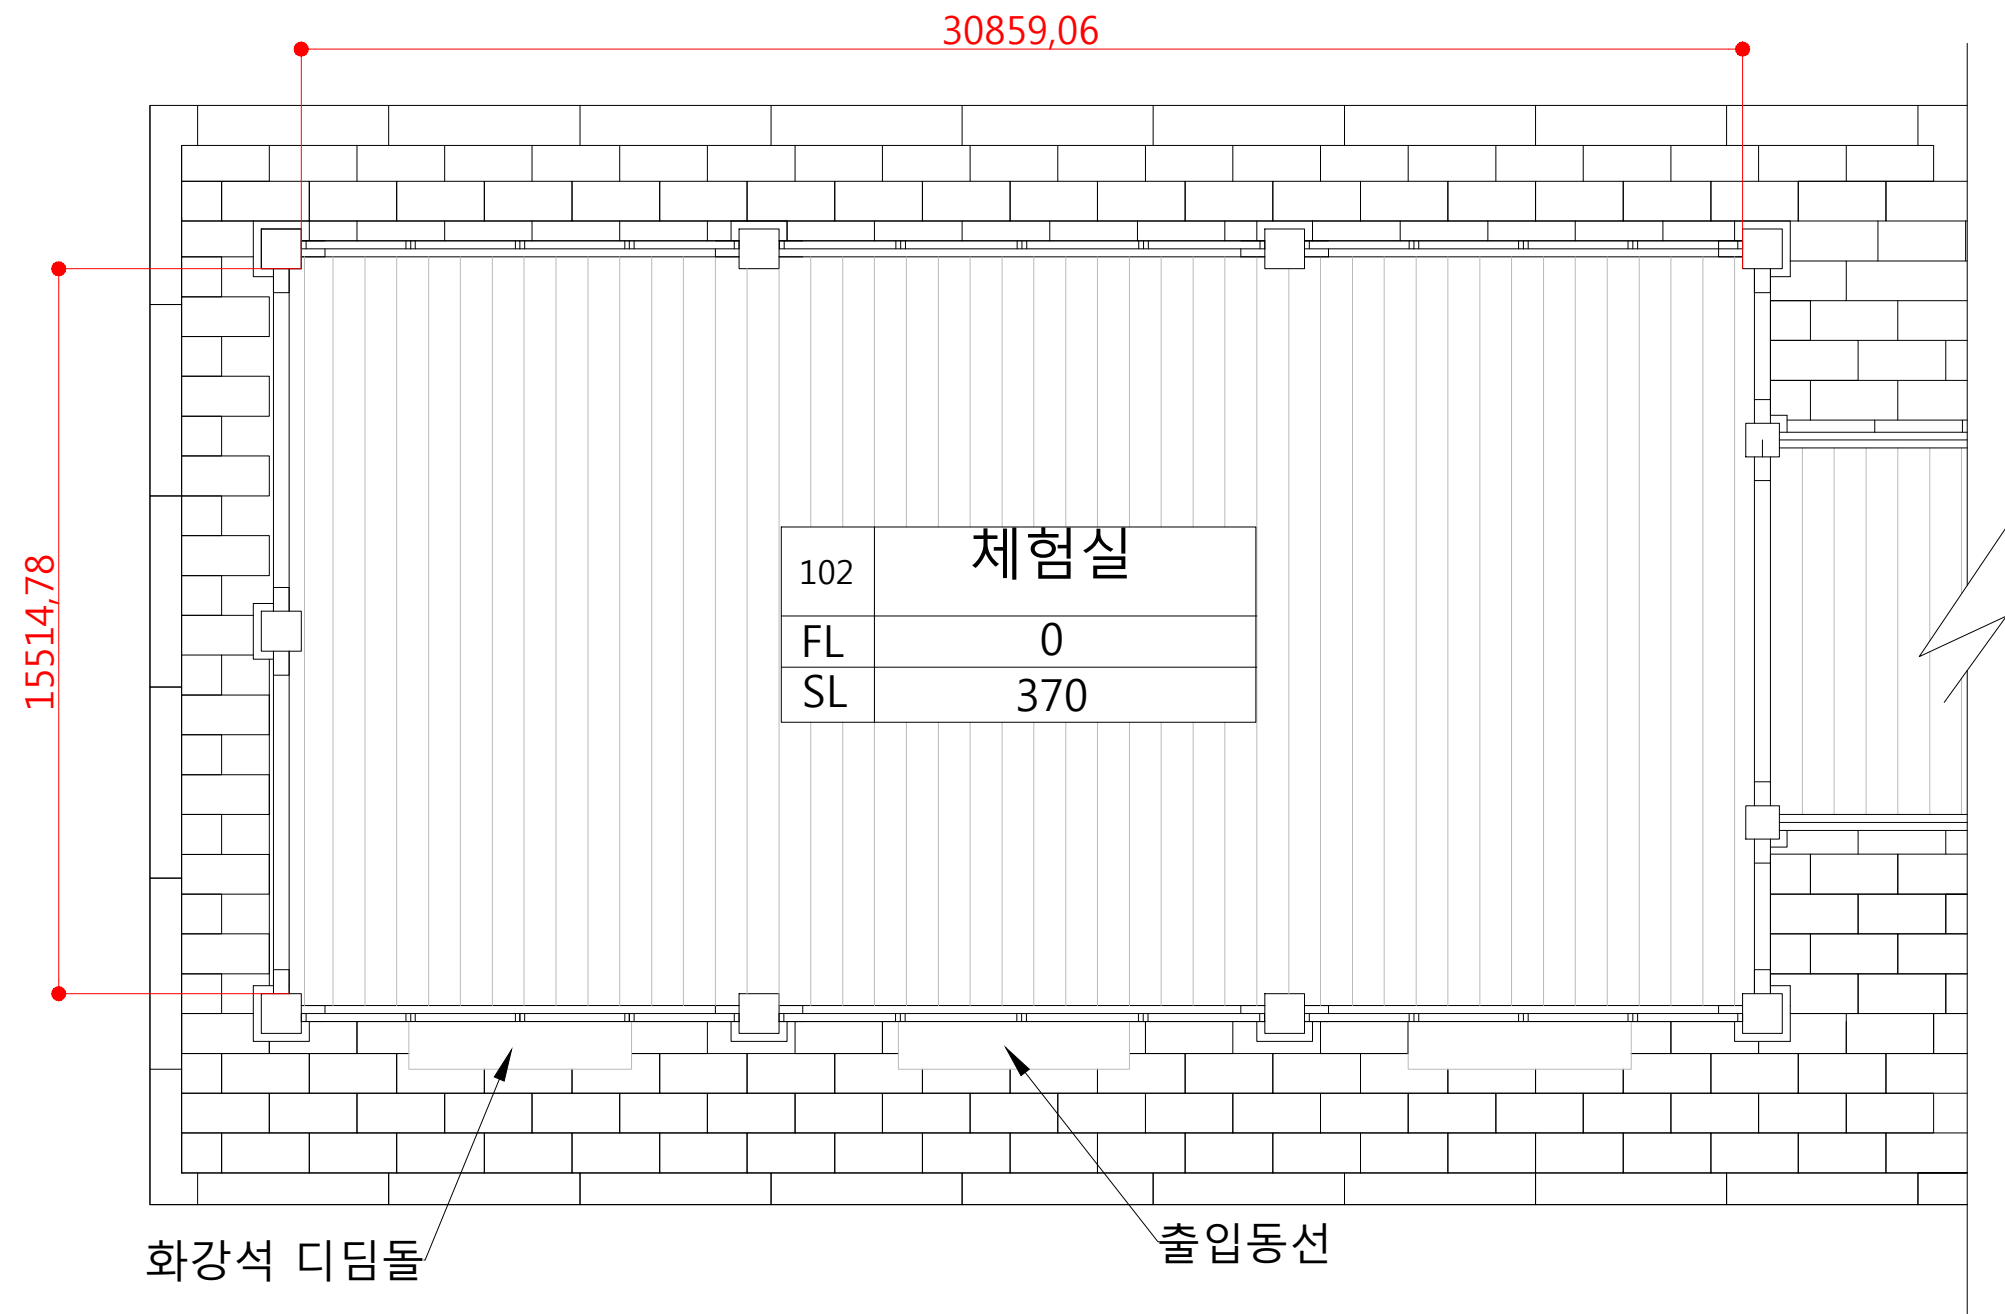

체험실 평면도