

PROJECT TITLE

서울남산국악당  
B 2층 도면

NOTES

ARCHITECTS

CONSULTANTS  
STRUCTURAL

MECHANICAL

ELECTRICAL

CIVIL

REVISION

REV. NO	DESCRIPTION	DATE
---------	-------------	------


APPROVED BY

REVIEWED BY

CHECKED BY

DRAWN BY

SCALE

DRAWING TITLE


국악당 B2 부분 평면도

DRAWING NO.

ST-07

SHEET NO.

DATE

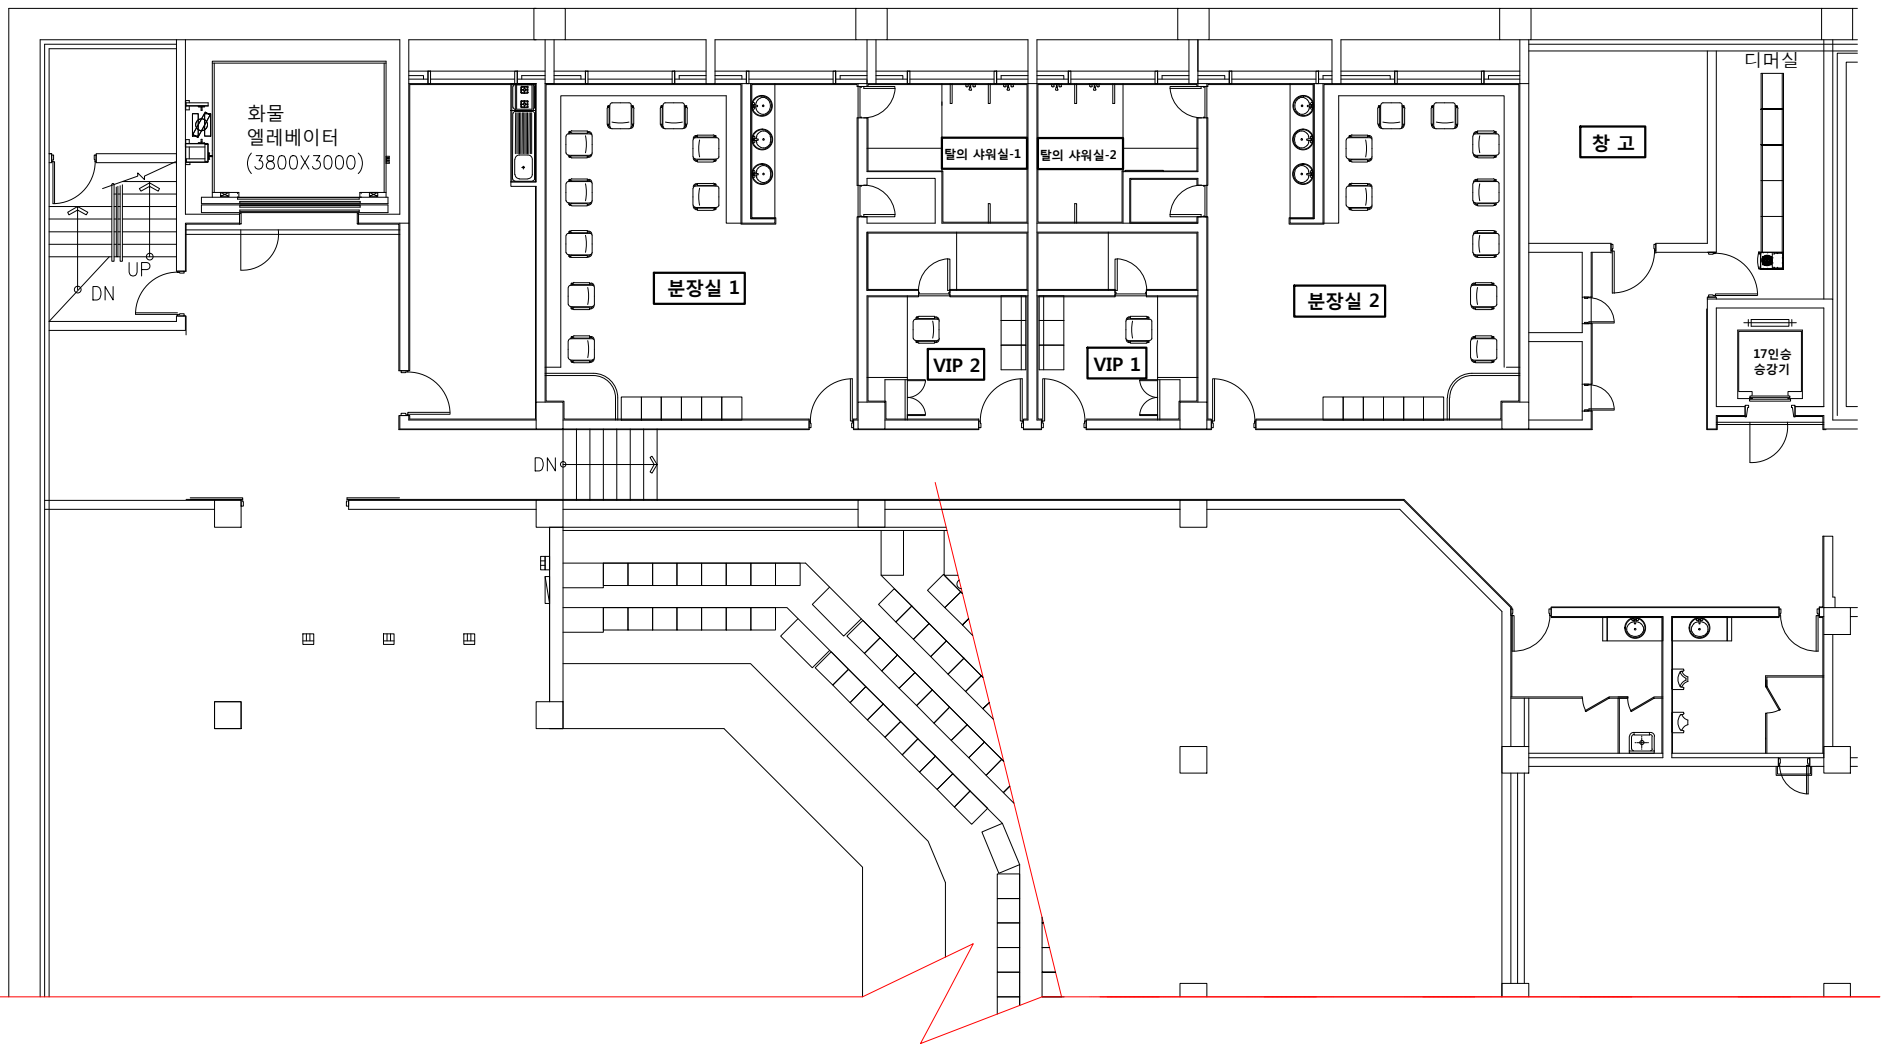

B2 분장실 배치도